




East elevation

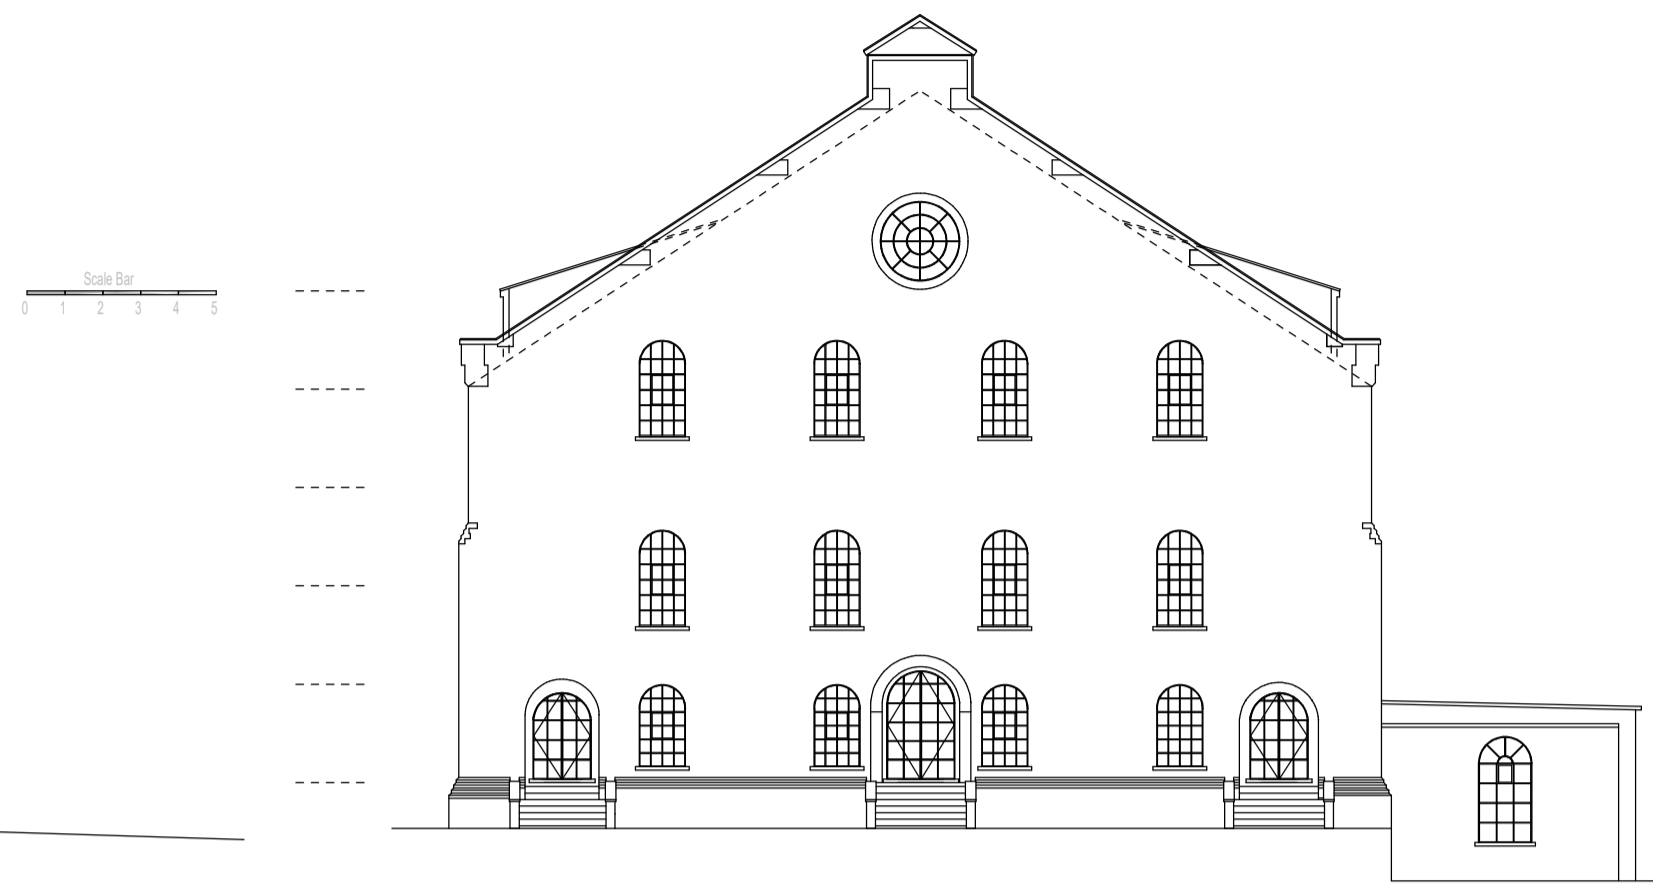


North elevation

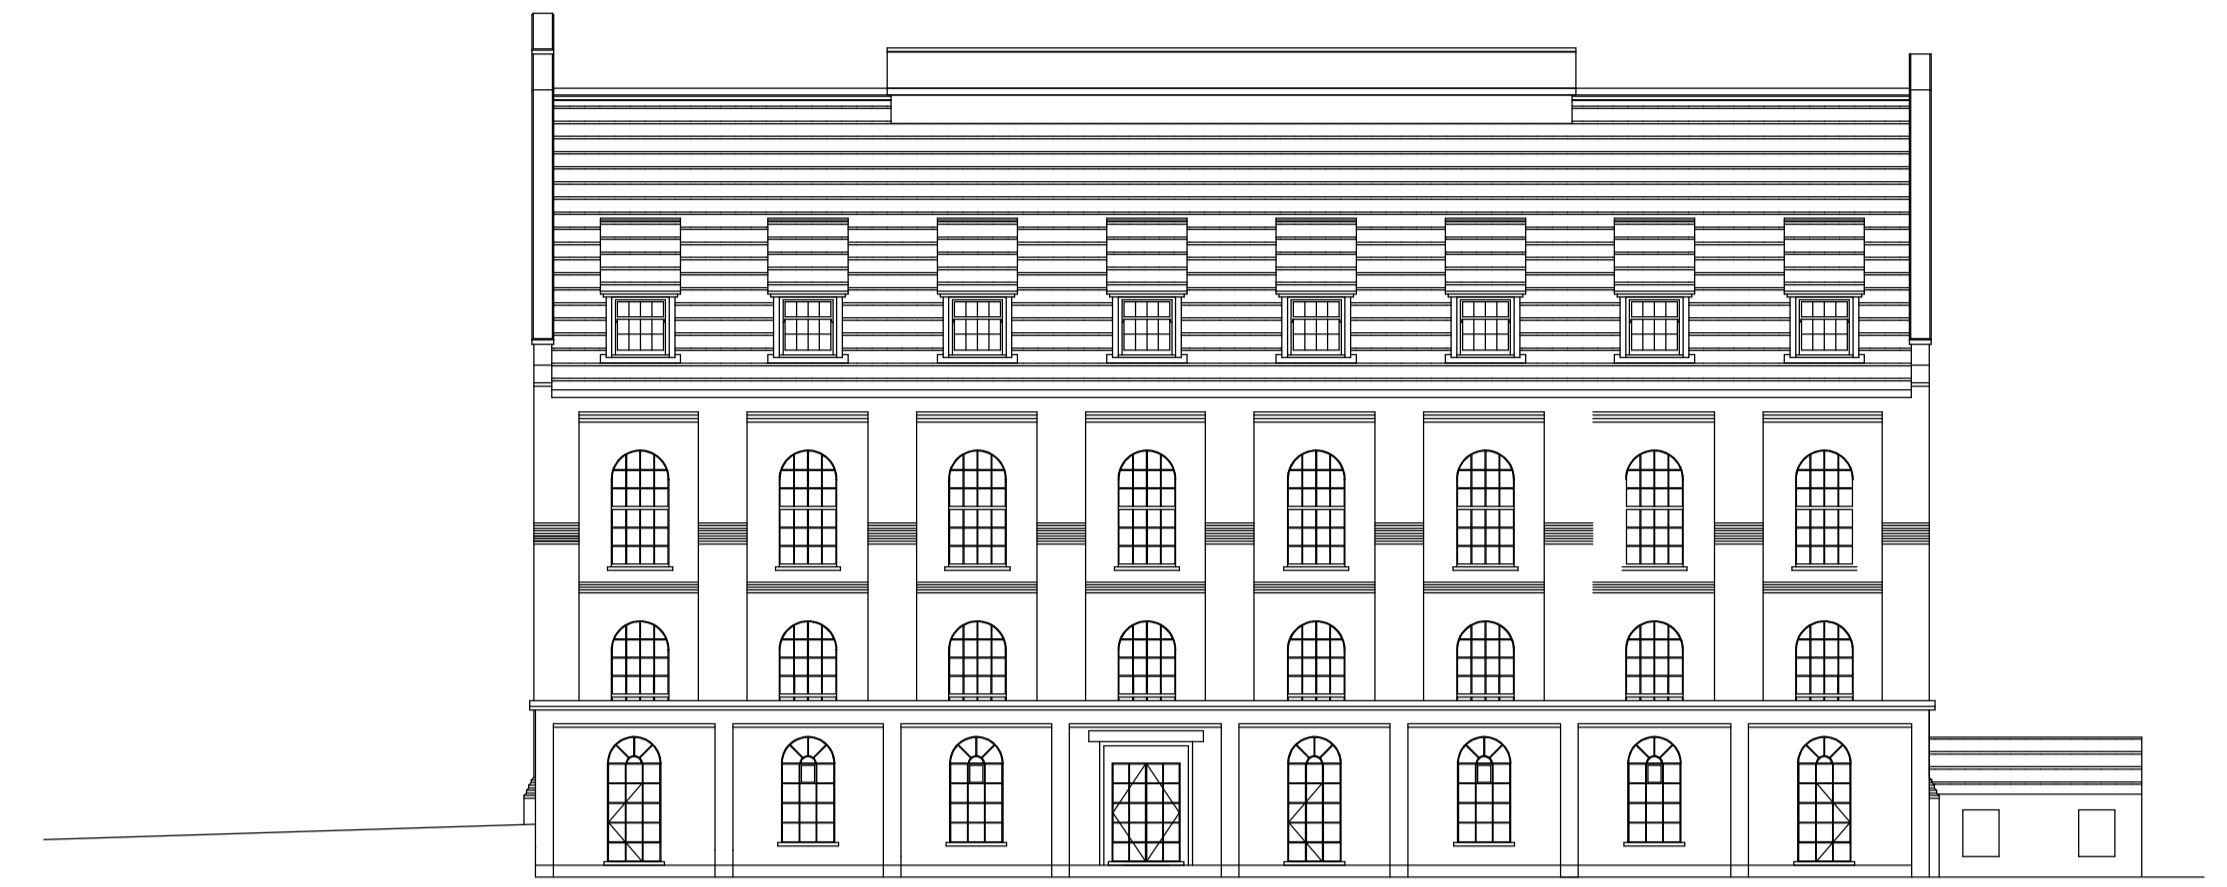

West elevation

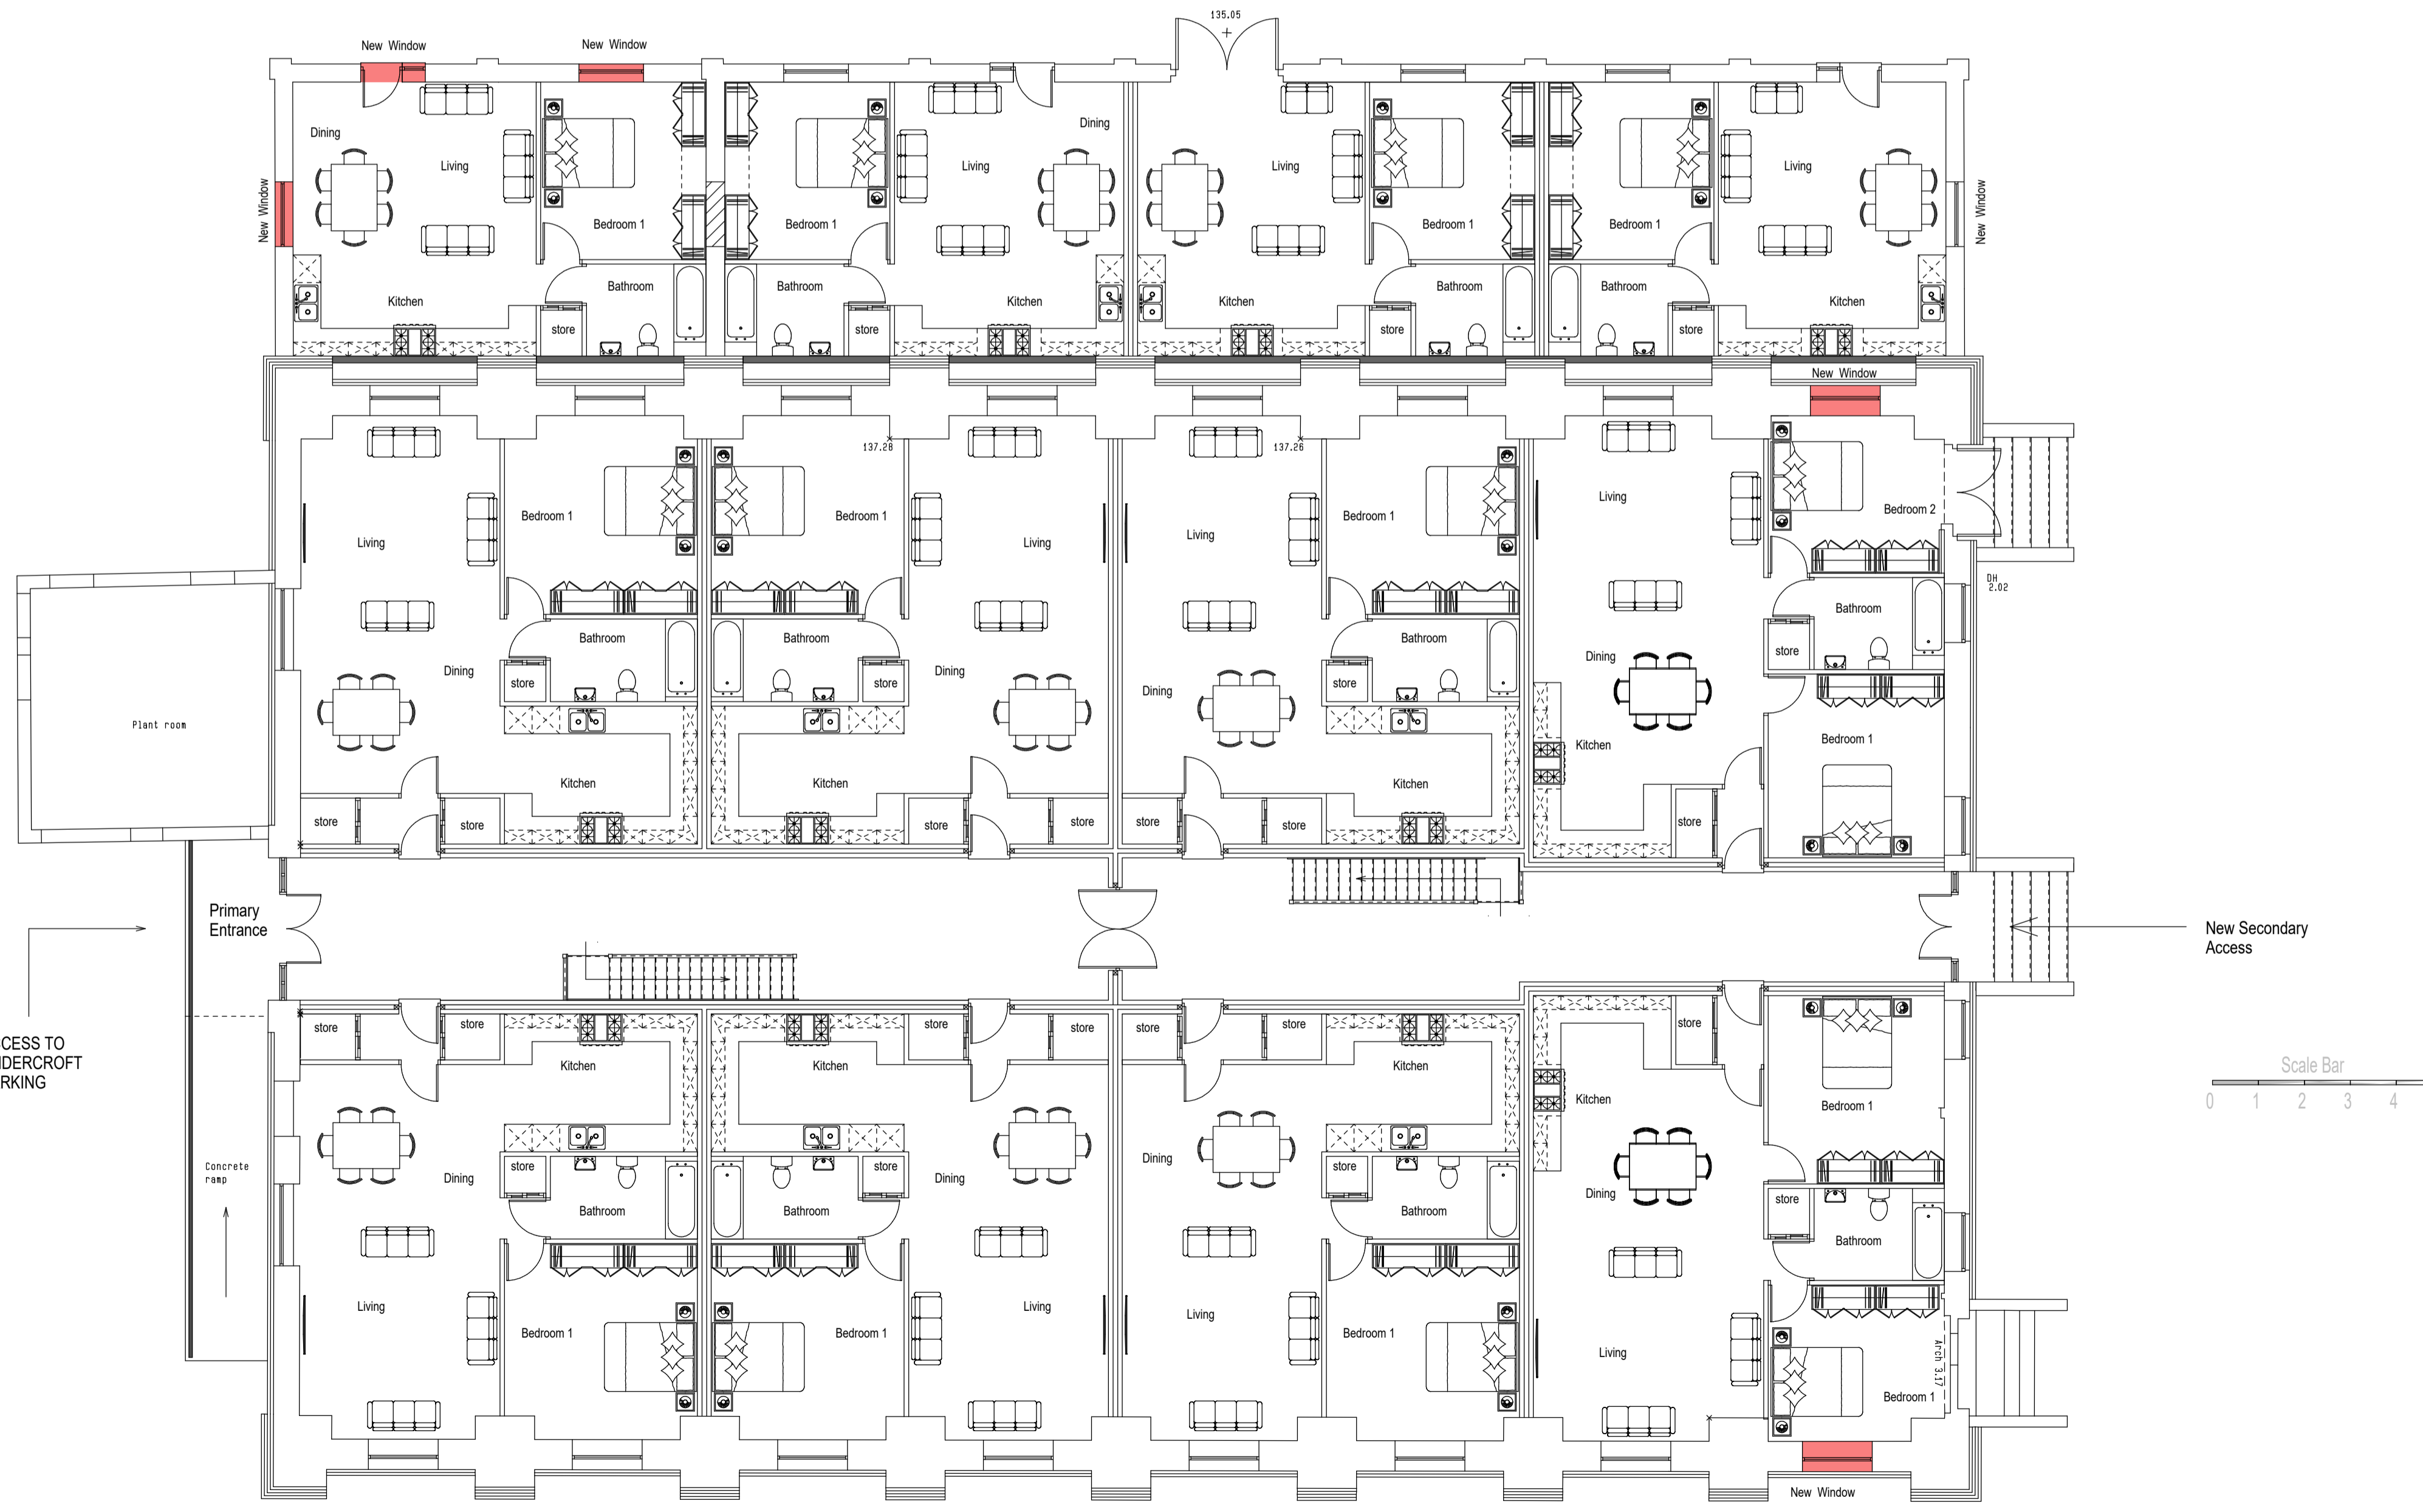

Ground floor

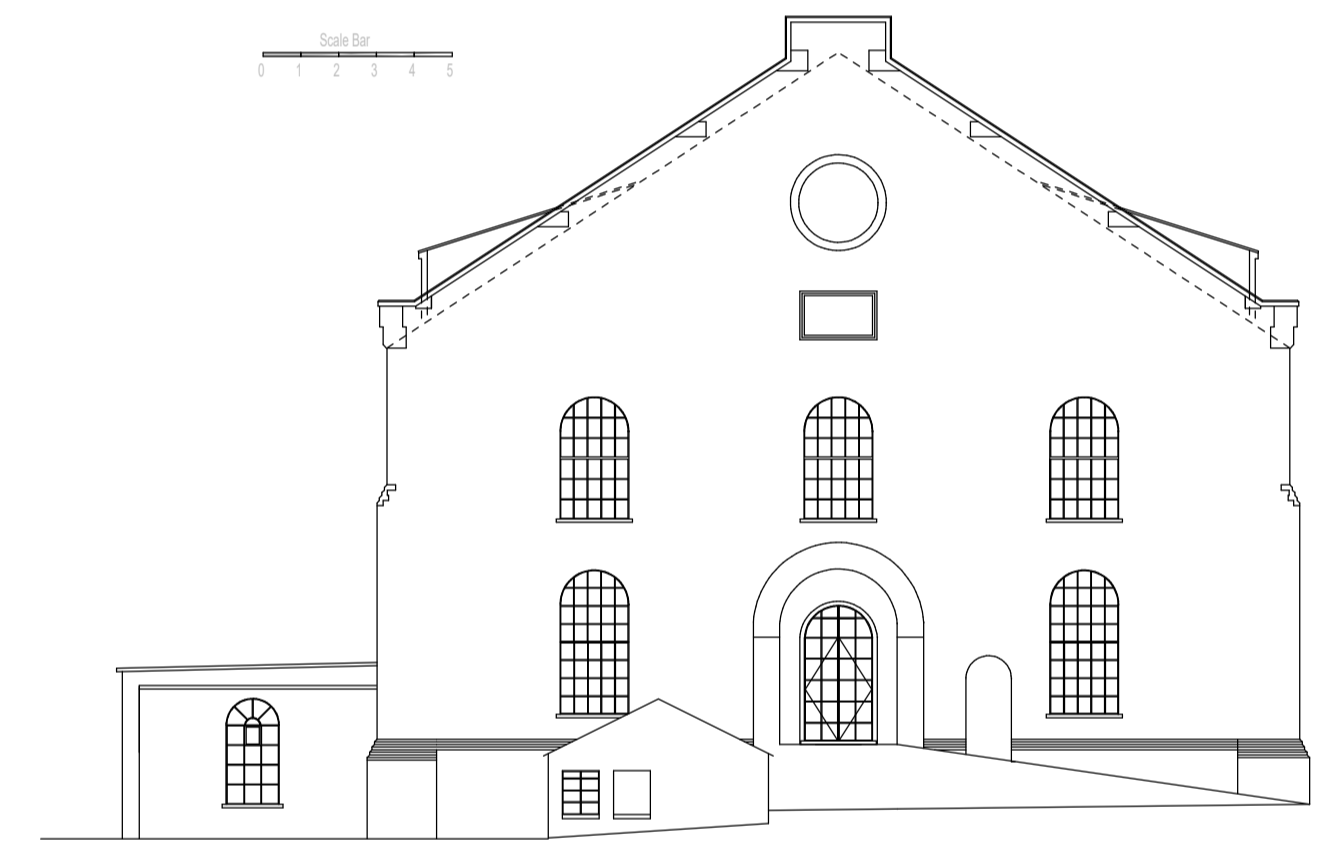

South elevation

revision
 scale 1:100, 1:200 @ A1
 drawn JOS
 date July 2023
 client
Blue Kraken Productions LTD
 job
 Proposed Conversion to Residential
 Apartments: Former Engine House,
 Colliers Way, Liwyn Y Pia, Tonypandy
 CF40 2EL
 drawing
**Proposals:
 Ground Floor Apartment Layouts**
 no.
23 73 06
**STONELEIGH ARCHITECTURAL
 SERVICES LTD.**
 SUITE F, MAPLE HOUSE,
 KINGSWOOD BUSINESS PARK,
 HOLYHEAD ROAD
 ALBRIGHTON, WOLVERHAMPTON
 WV7 3AU
 01902 927265