



East elevation

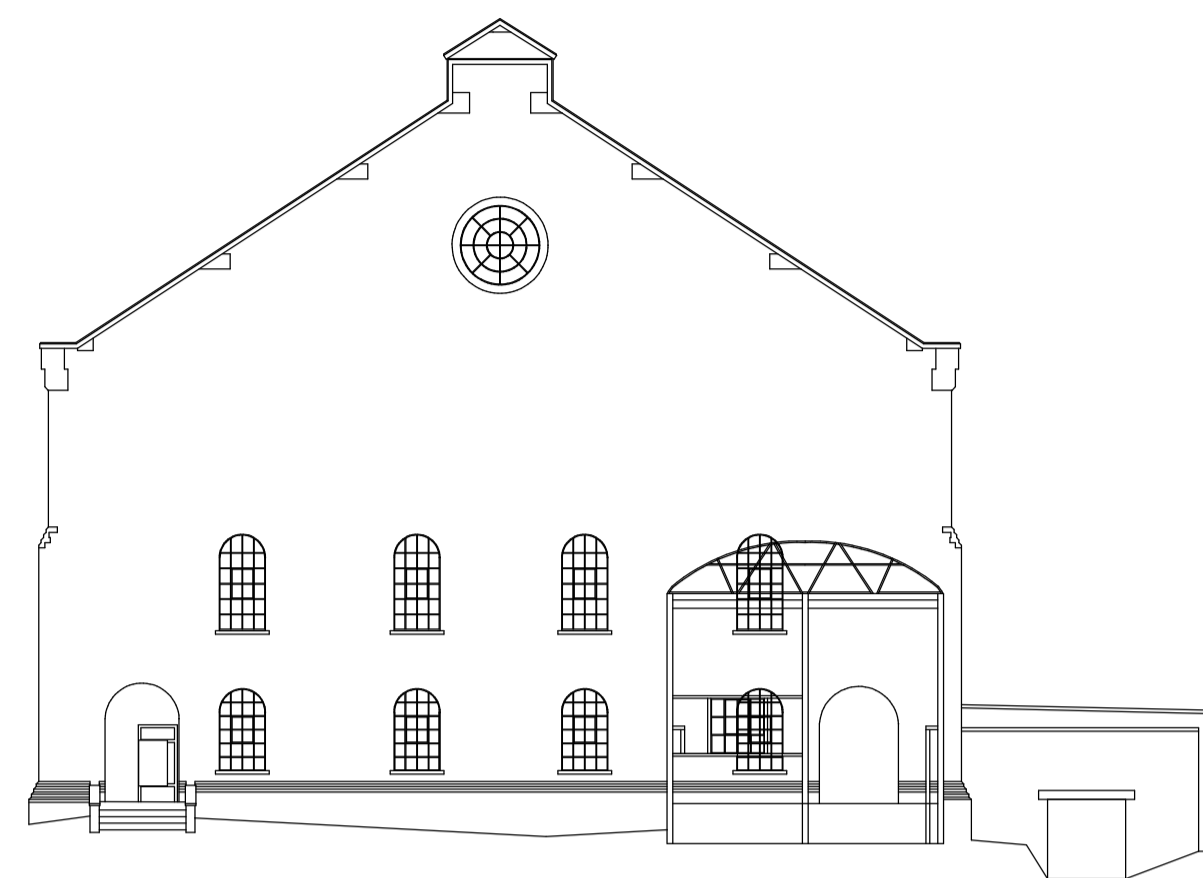

North elevation

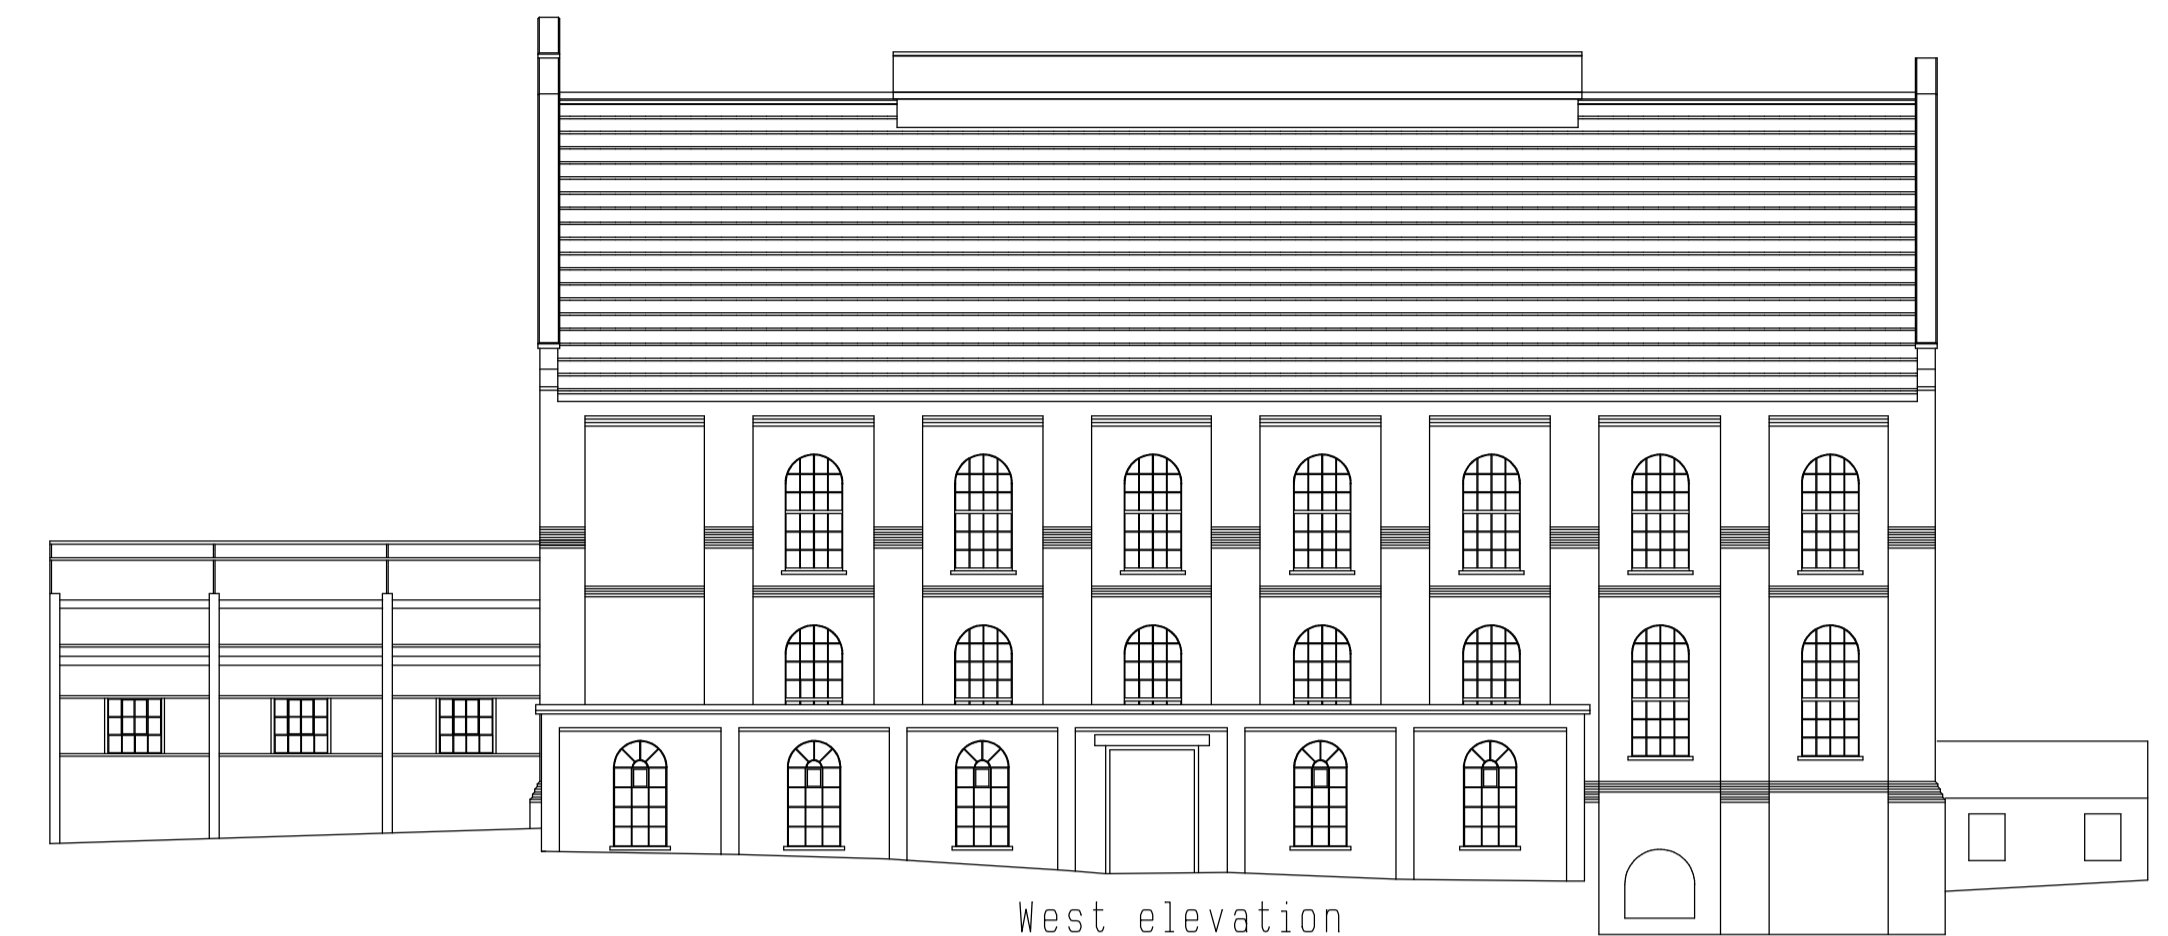

West elevation



Ground floor



South elevation

revision	
scale	1:100, 1:200 @ A1
drawn	JOS
date	July 2023
client	Blue Kraken Productions LTD

job
 Proposed Conversion to Residential
 Apartments: Former Engine House,
 Colliers Way, Llwyn Y Pia, Tonypandy
 CF40 2EL

drawing
 Survey

no.
 23 73 03

**STONELEIGH ARCHITECTURAL
 SERVICES LTD.**

SUITE F, MAPLE HOUSE,
 KINGSWOOD BUSINESS PARK,
 HOLYHEAD ROAD
 ALBRIGHTON, WOLVERHAMPTON
 WV7 3AU
 01902 927265