



Rear Elevation

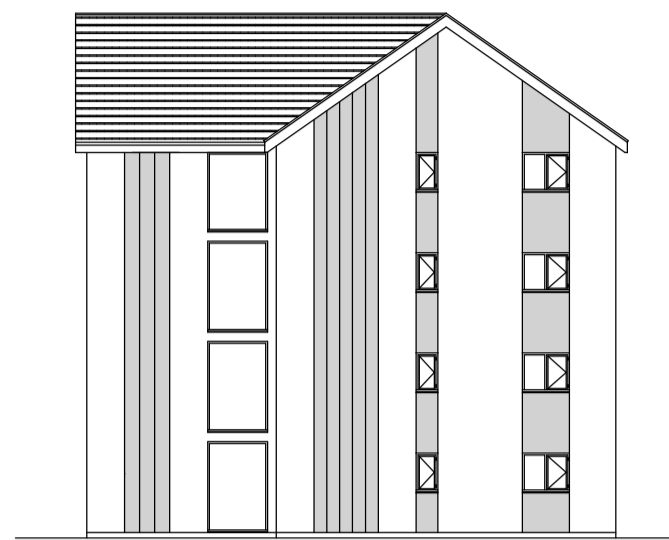


Side Elevation

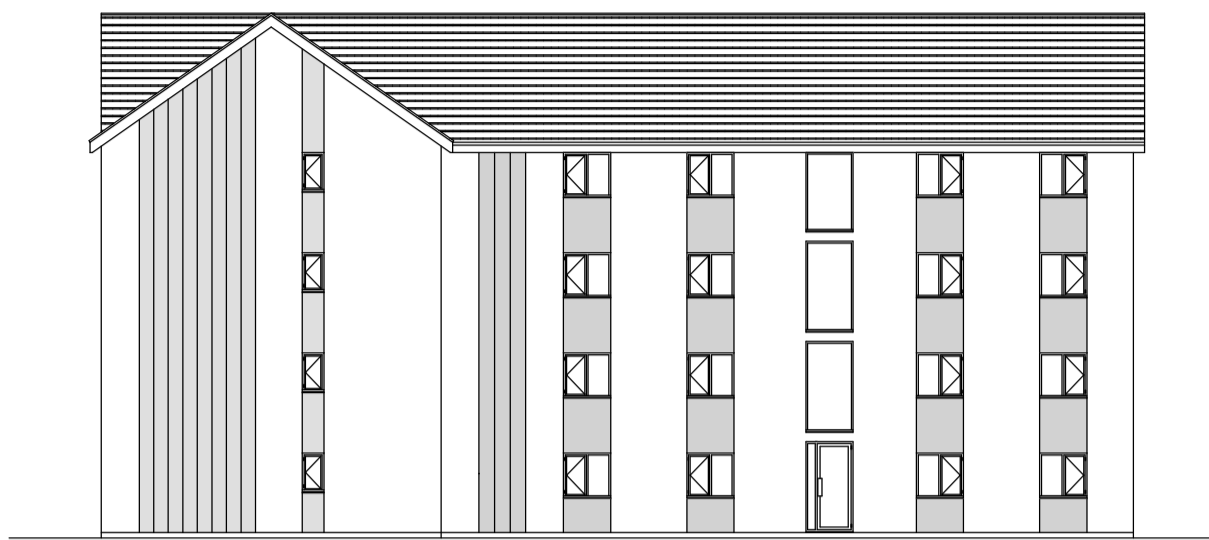


Front Elevation




Side Elevation

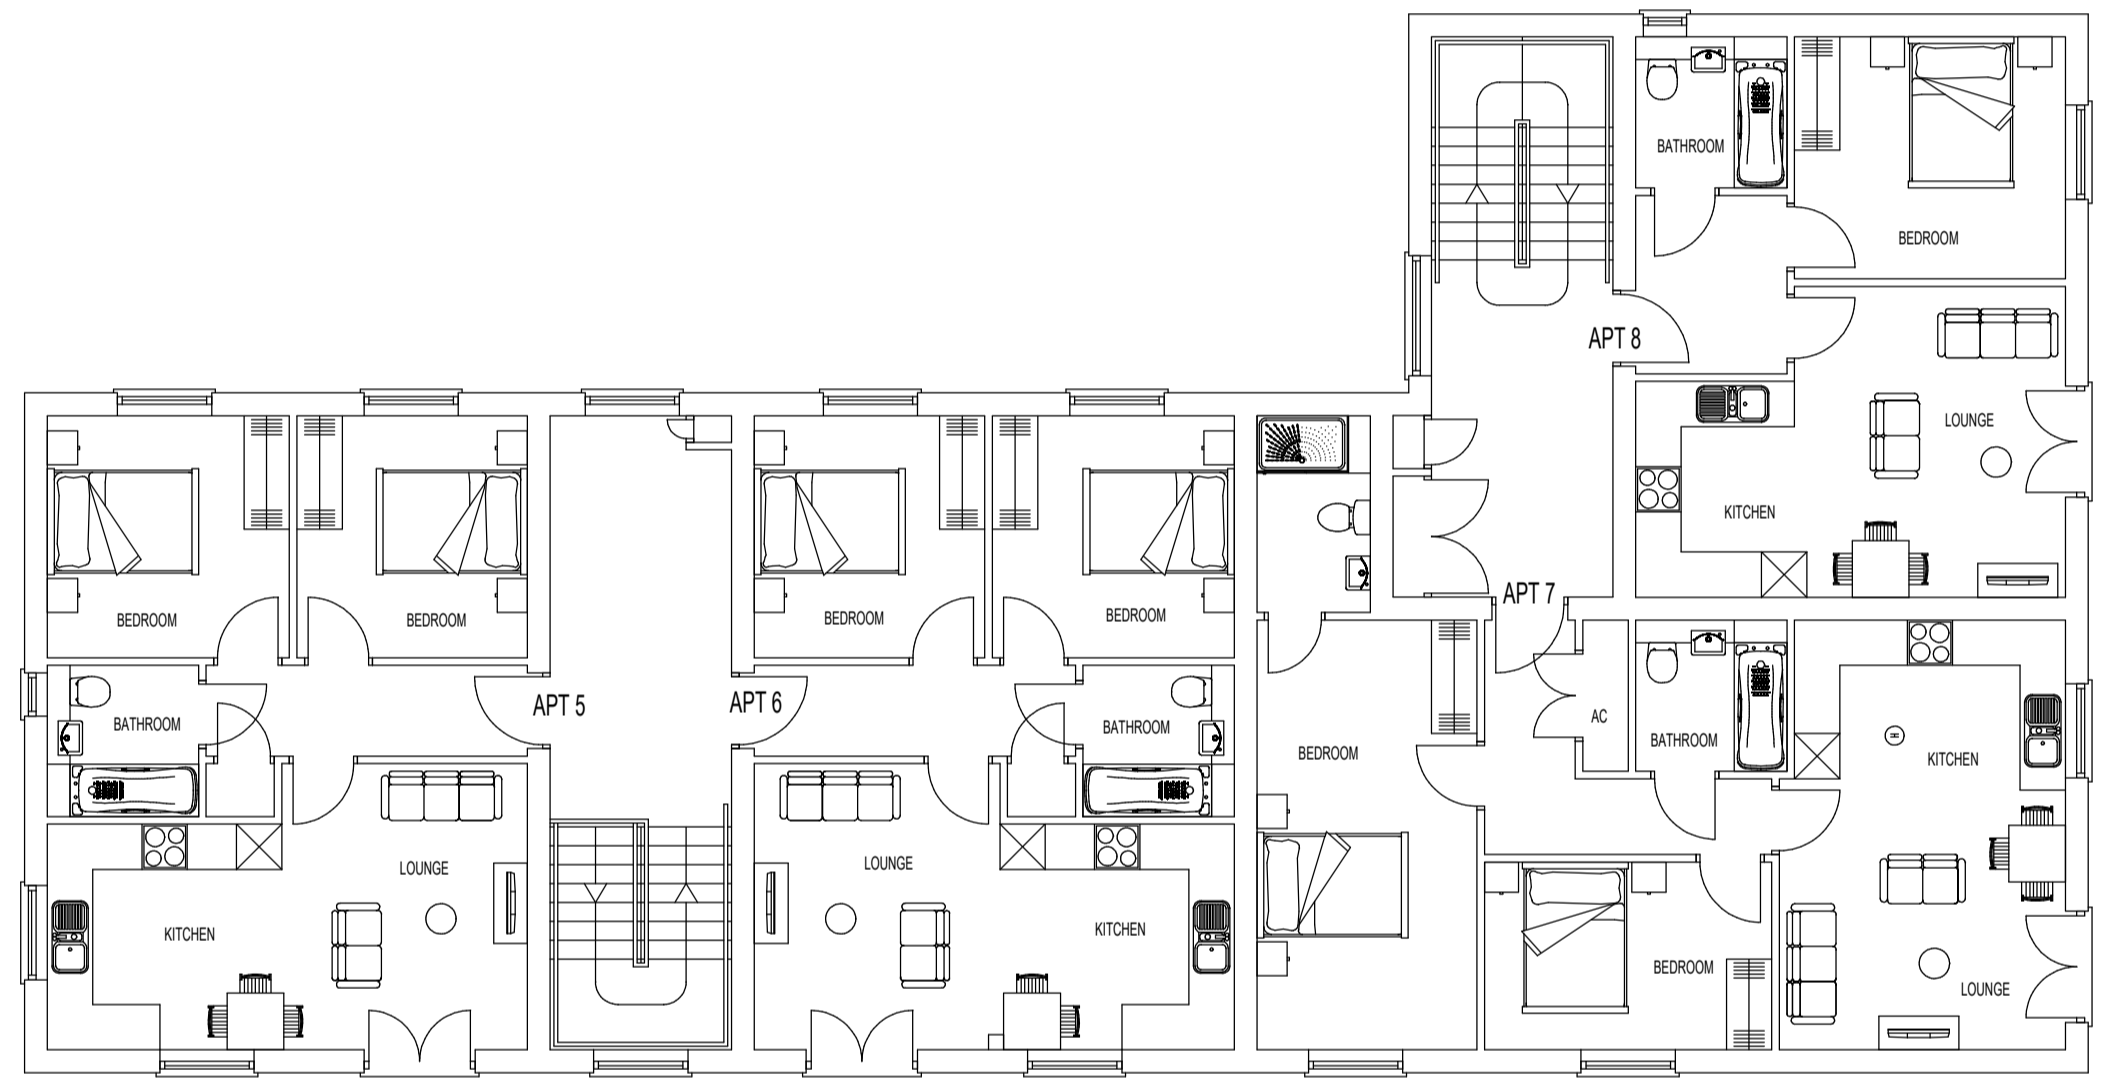


First Floor Plan Layout

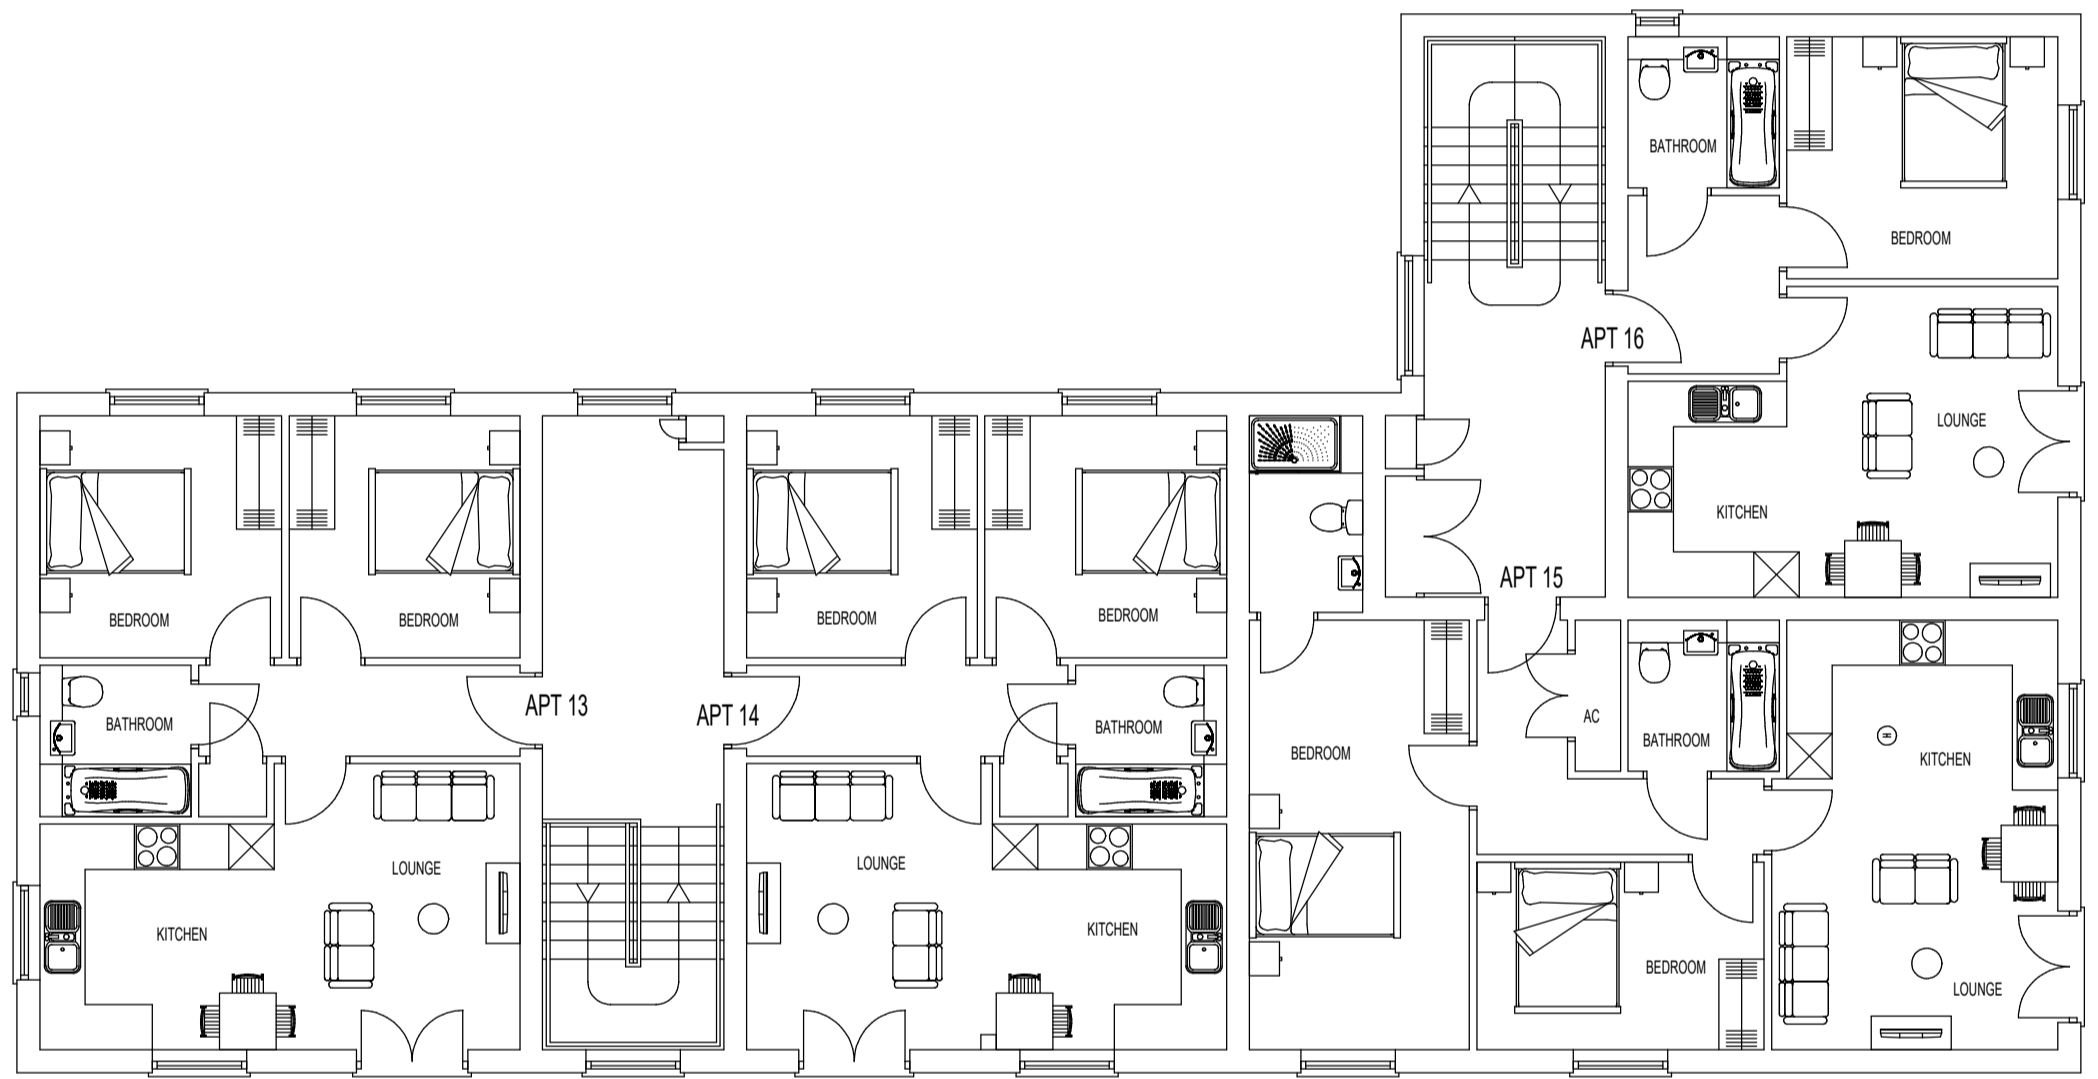

Third Floor Plan Layout

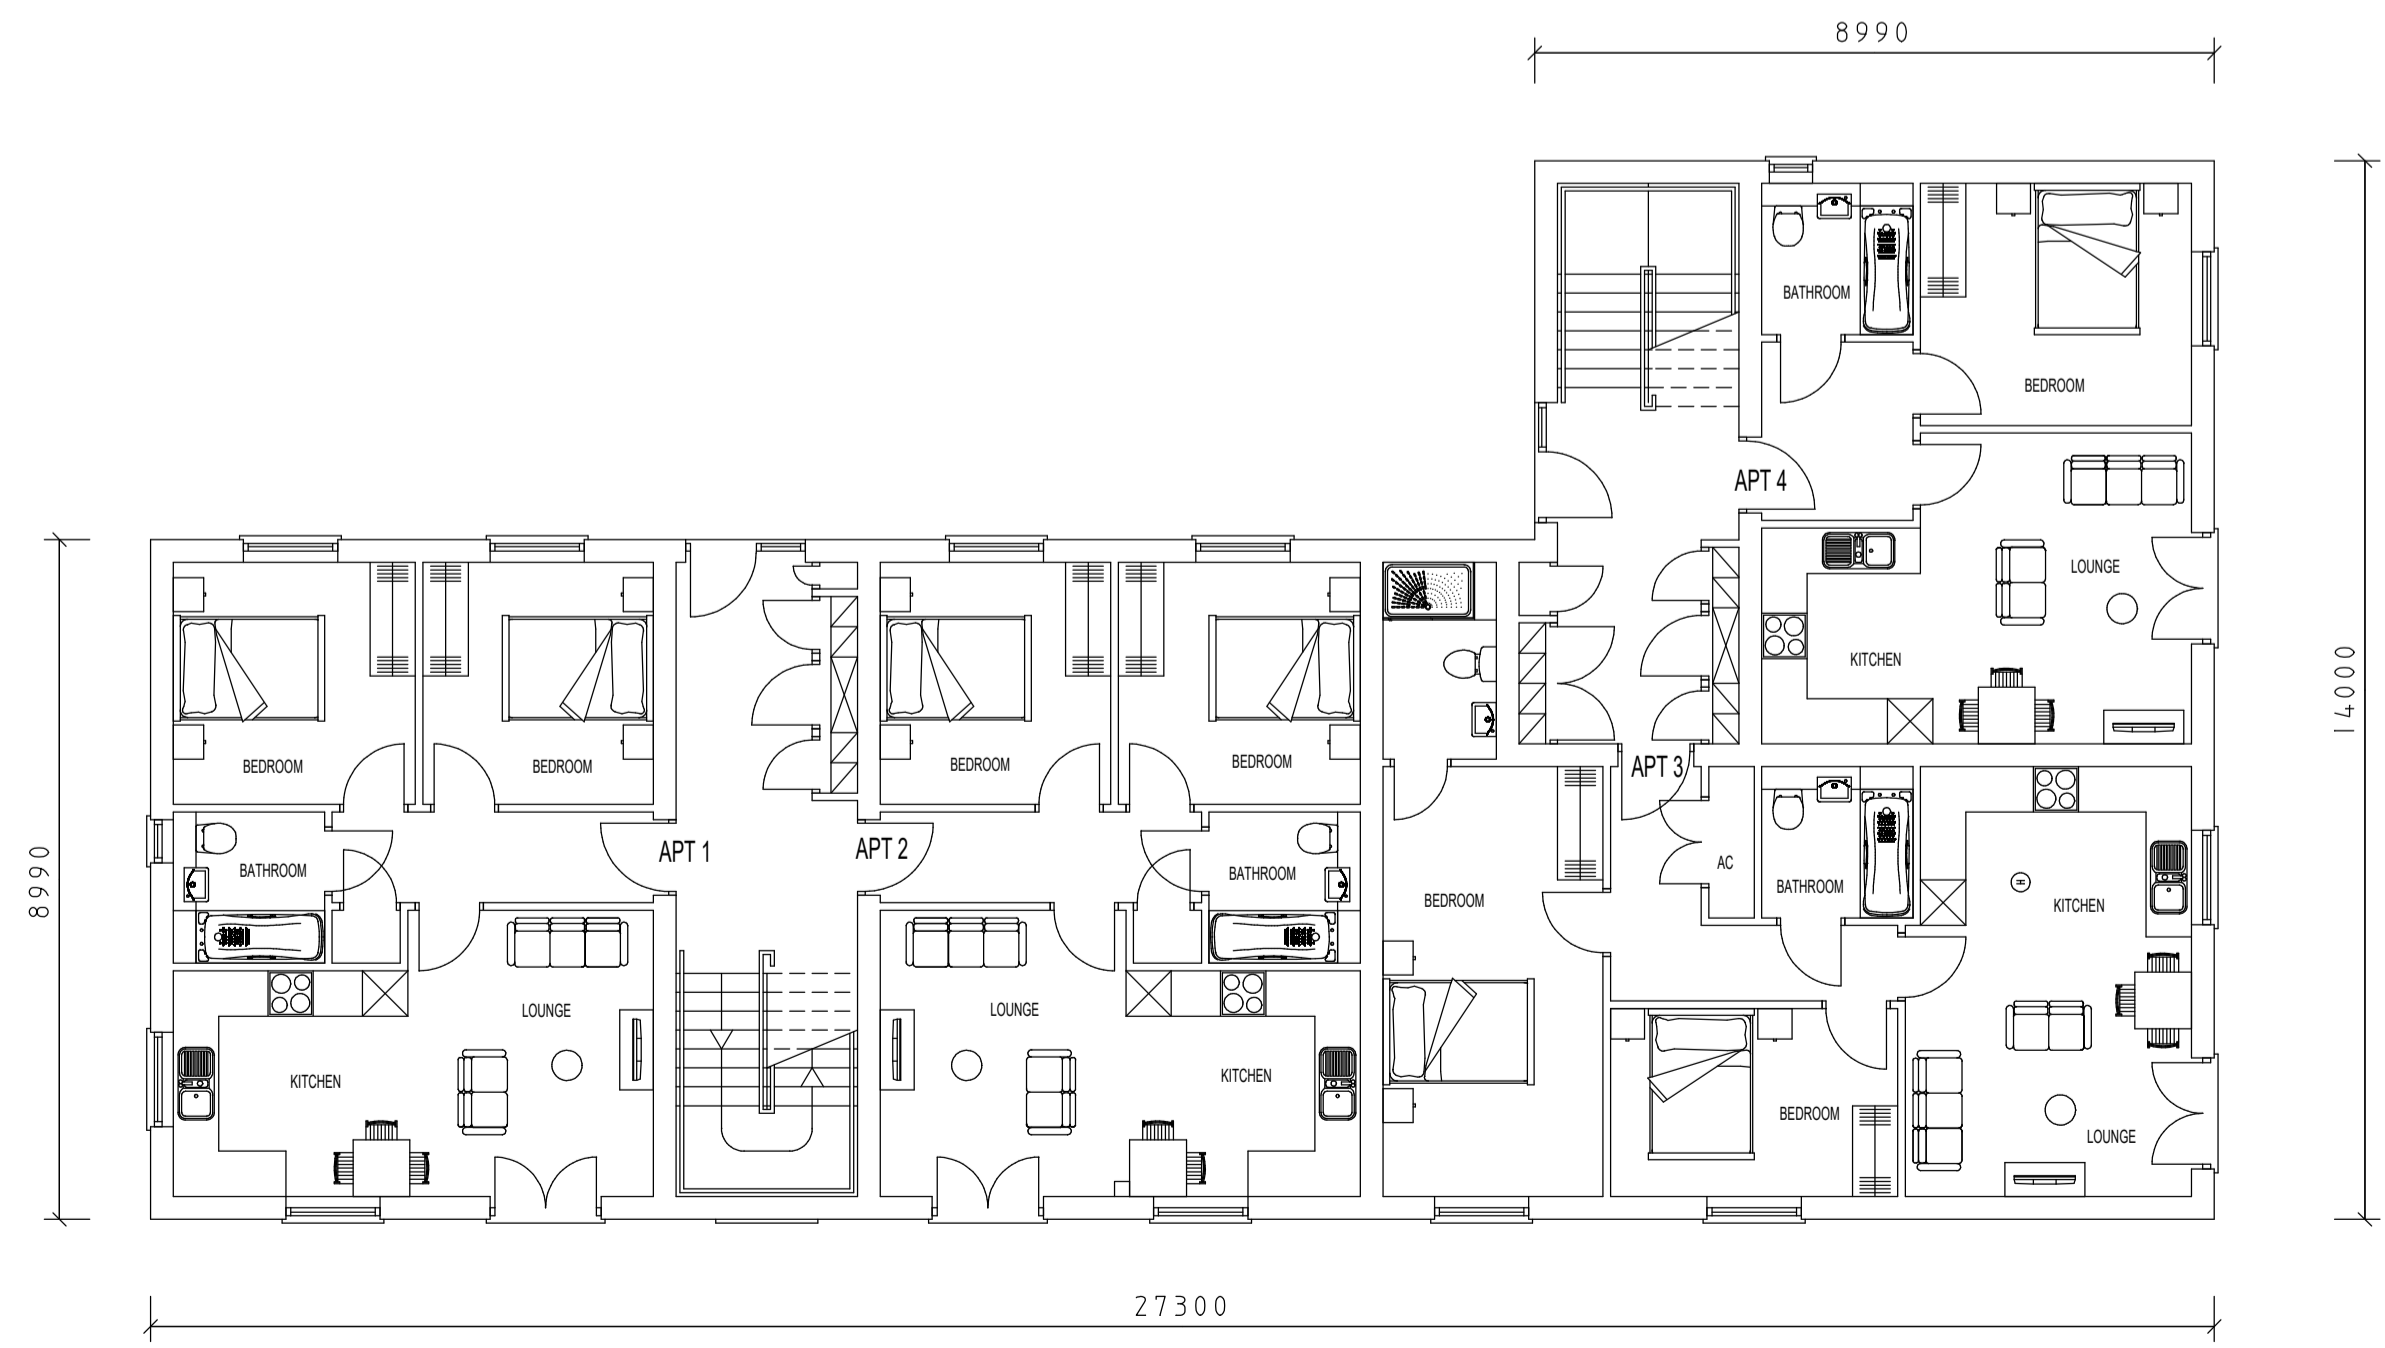

Ground Floor Plan Layout

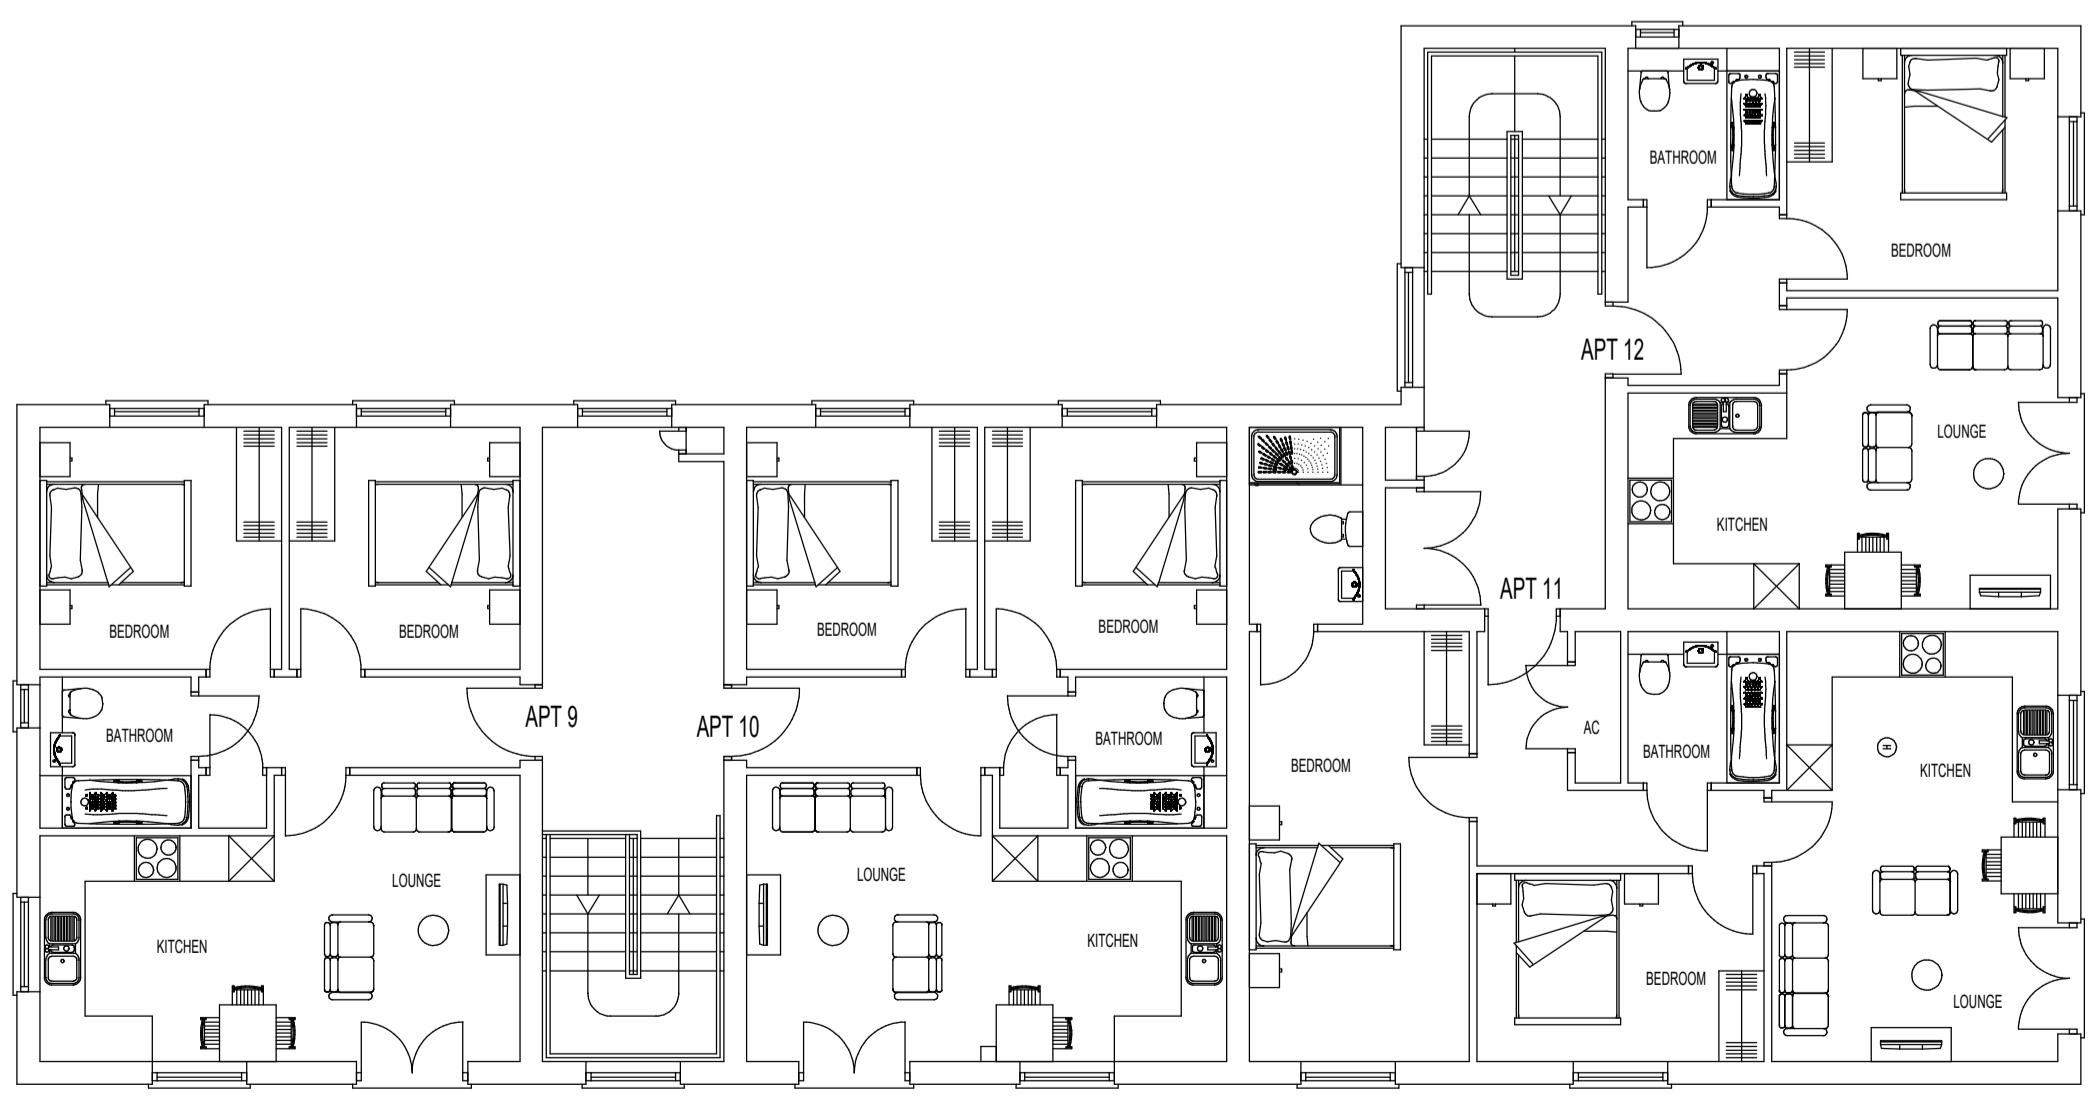

Second Floor Plan Layout

- Accommodation Schedule:
- Apartments 1, 5, 9 and 13: 53.5m<sup>2</sup> Two Bed
  - Apartments 2, 6, 10 and 14: 53.5m<sup>2</sup> Two Bed
  - Apartments 3, 7, 11 and 15: 62.8m<sup>2</sup> Two Bed with Ensuite
  - Apartments 4, 8, 12 and 16: 42.3m<sup>2</sup> One Bed

revision	
scale	1:100, 1:200 @ A1
drawn	JOS
date	07/2023
client	

Blue Kraken Productions LTD

job  
 Proposed Conversion to Residential  
 Apartments: Former Engine House,  
 Colliers Way, Llwyn Y Pia, Tonypandy  
 CF40 2EL

drawing  
 Proposed Apartment Block B:  
 16 No. Units

no.  
 23 73 13B

**STONELEIGH ARCHITECTURAL  
 SERVICES LTD.**

COMPTON WHARF  
 BRIDGNORTH ROAD  
 COMPTON  
 WOLVERHAMPTON  
 WV6 8AA  
 TEL 01902 746181 Fax 01902 746388