


East elevation

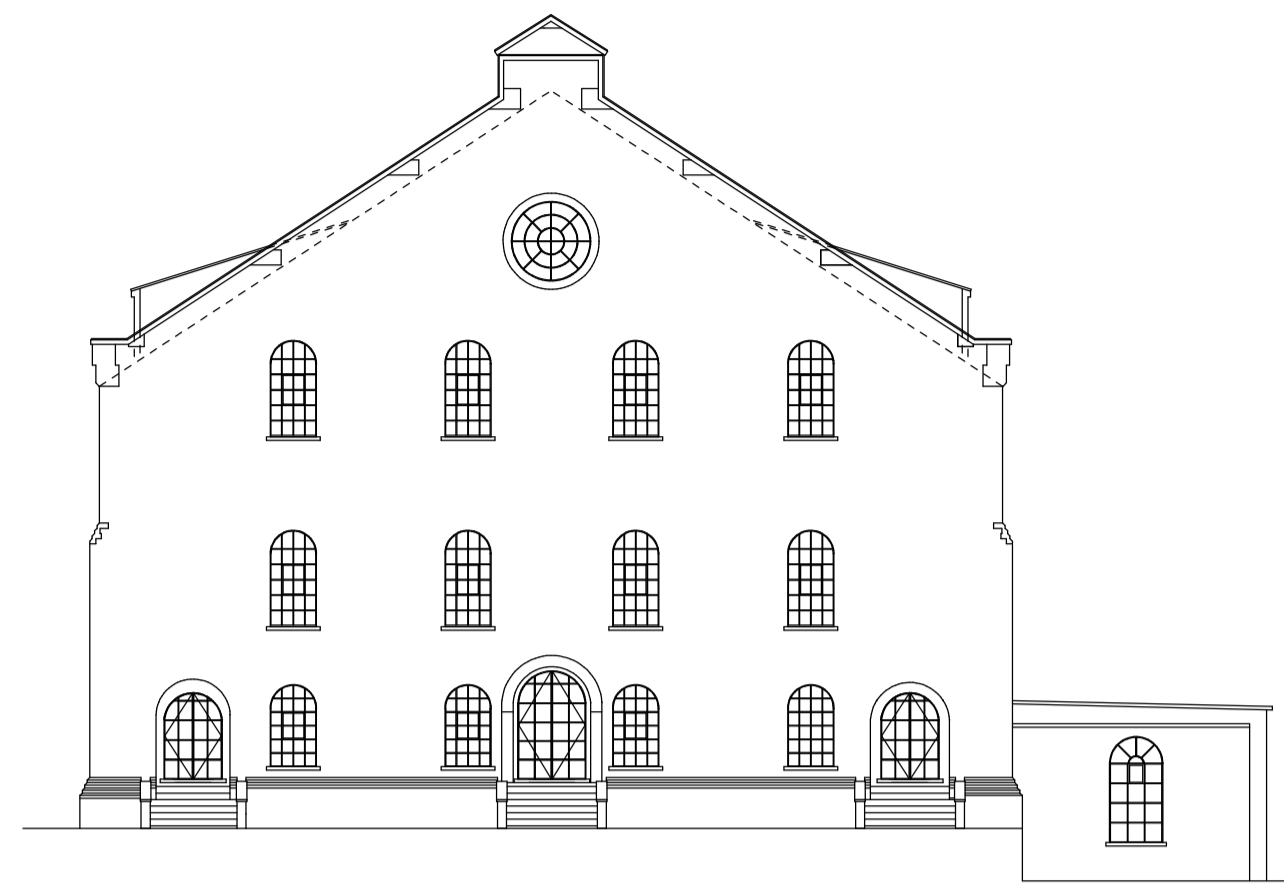


North elevation




West elevation


135.05 +

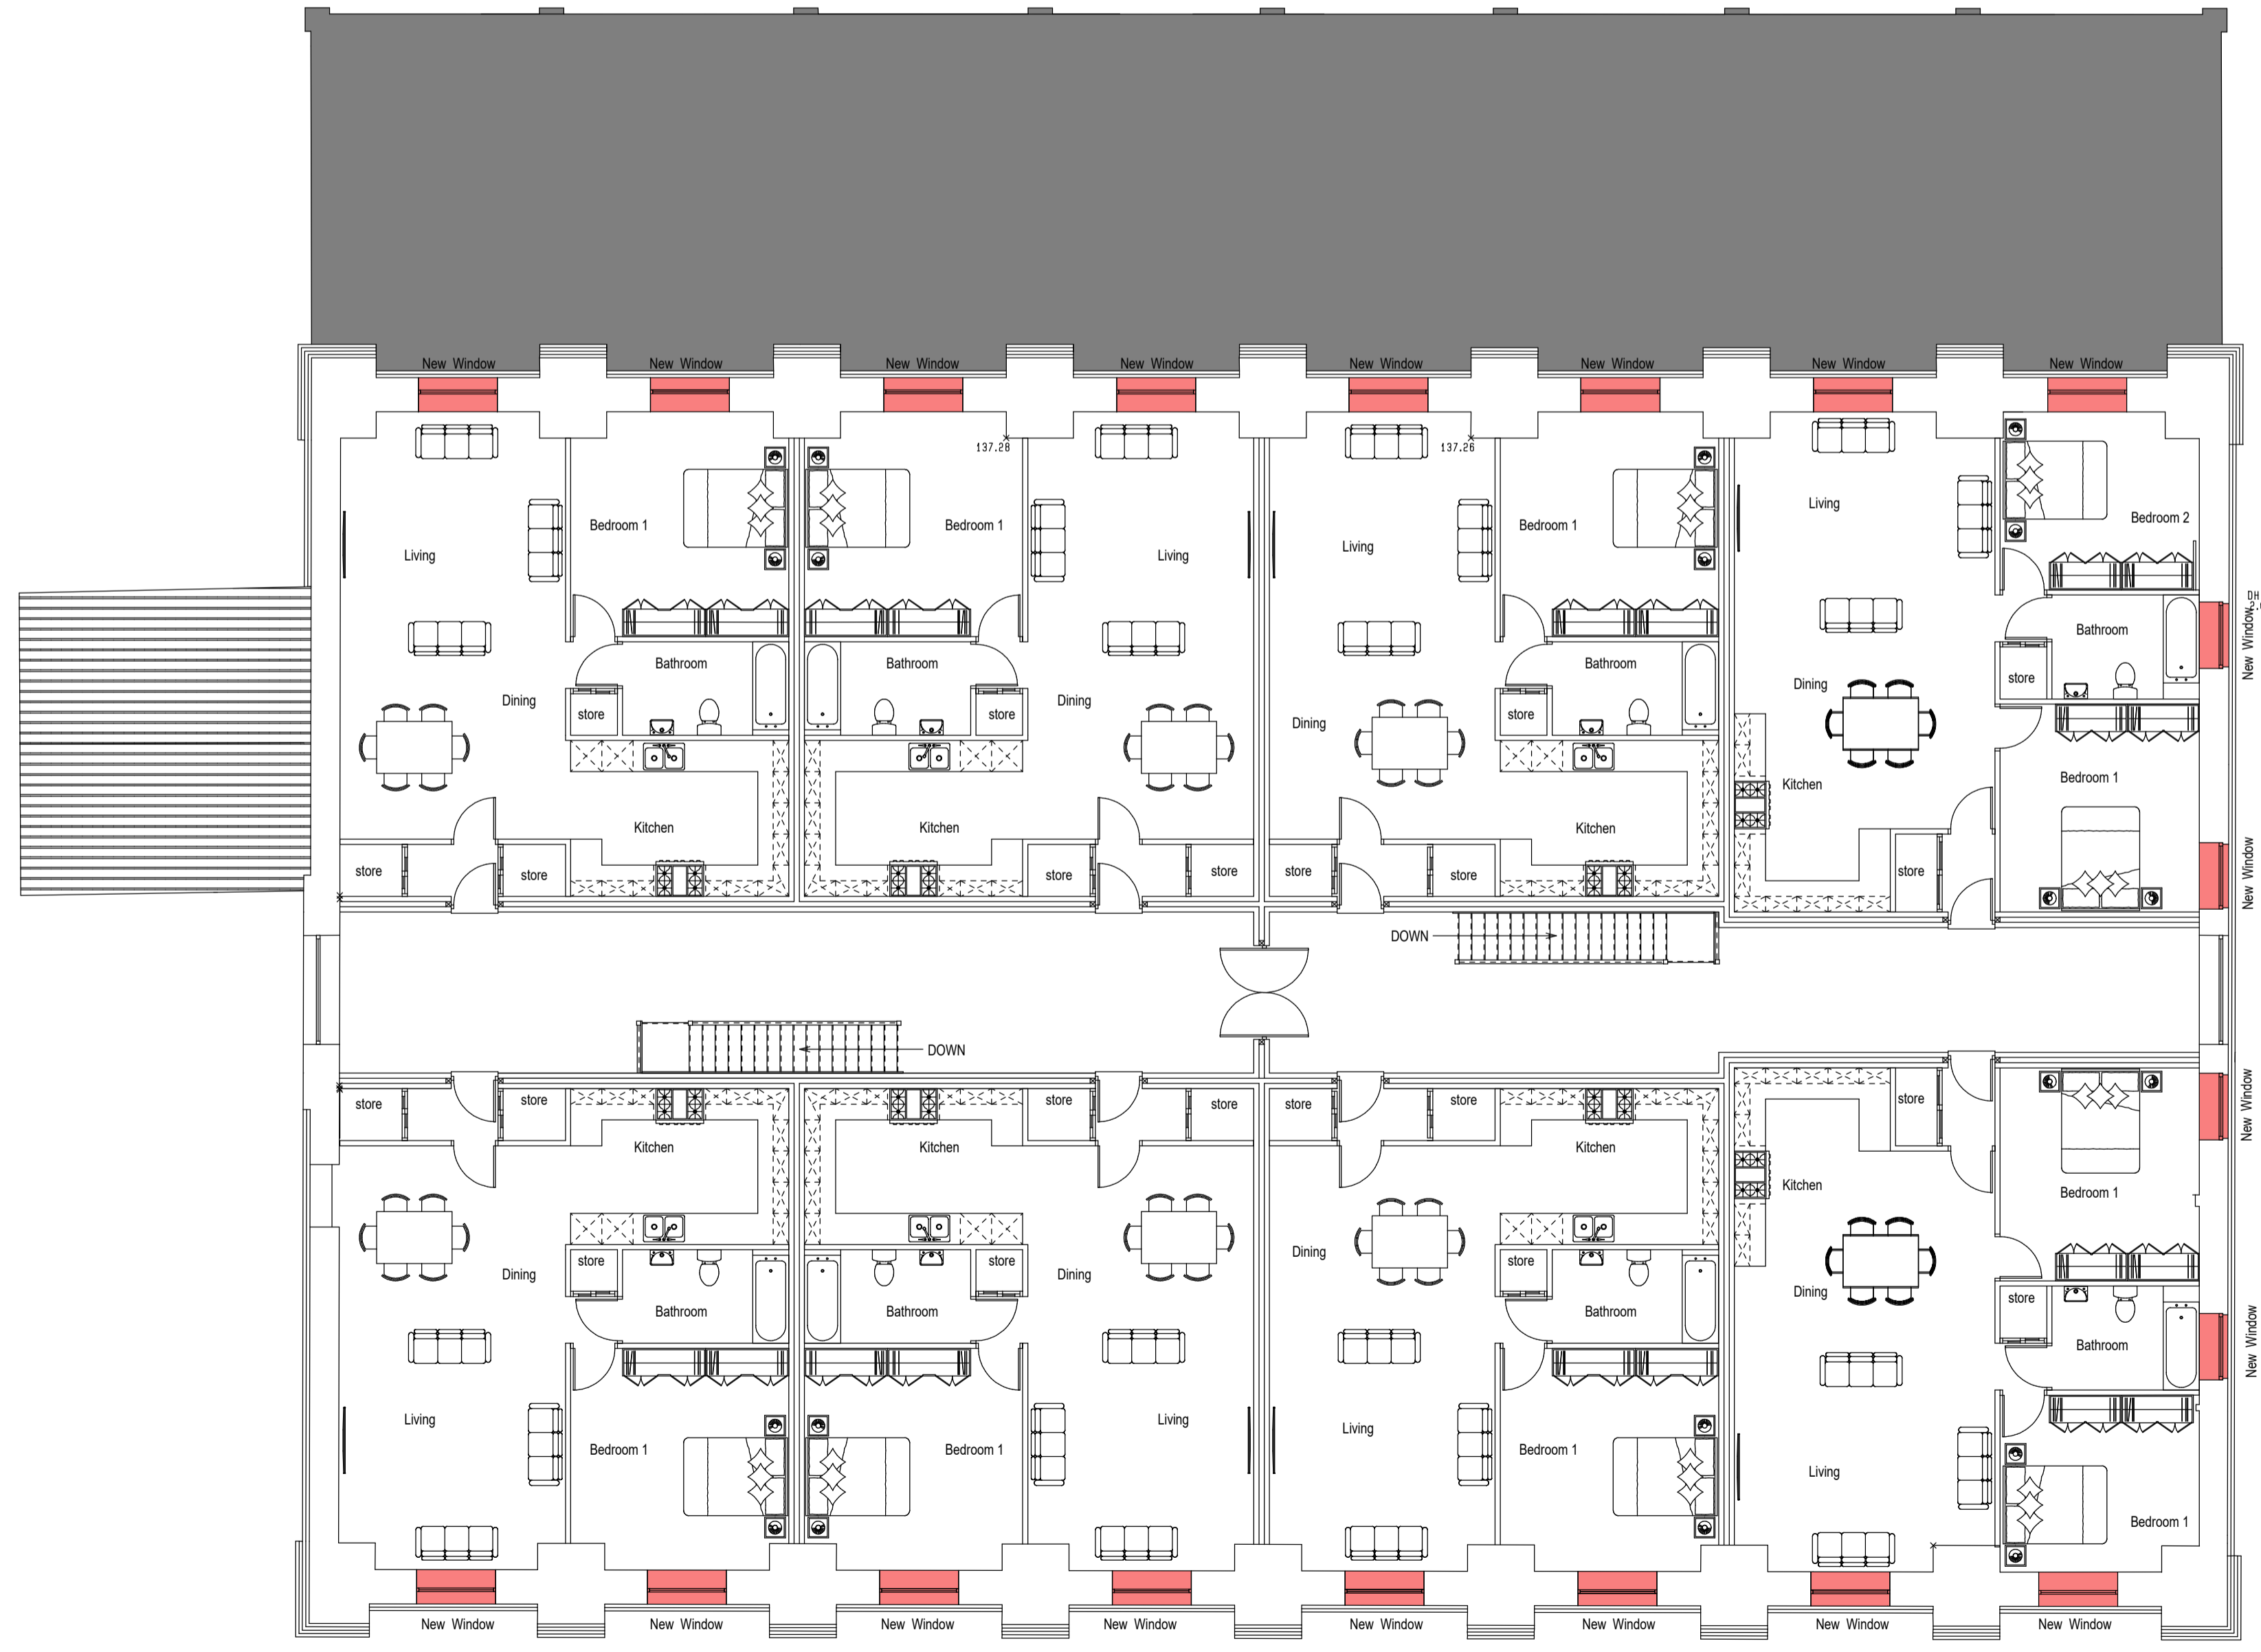

Ground floor

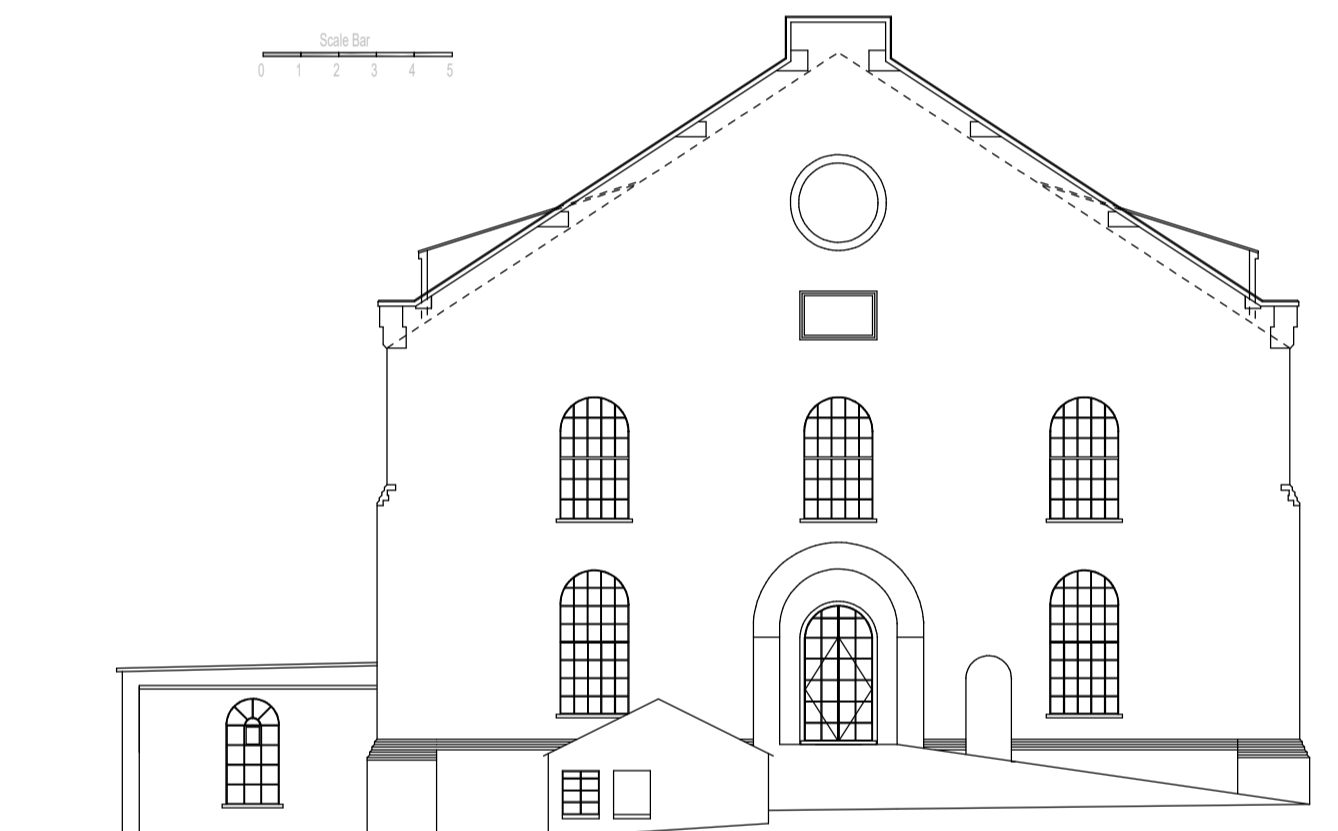

South elevation

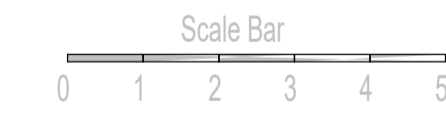

revision	
scale	1:100, 1:200 @ A1
drawn	JOS
date	July 2023
client	Blue Kraken Productions LTD
job	Proposed Conversion to Residential Apartments: Former Engine House, Colliers Way, Liwyn Y Pia, Tonypandy CF40 2EL
drawing	Proposals: Fourth Floor Apartment Layouts
no.	23 73 10
STONELEIGH ARCHITECTURAL SERVICES LTD.	
SUITE F, MAPLE HOUSE, KINGSWOOD BUSINESS PARK, HOLYHEAD ROAD ALBRIGHTON, WOLVERHAMPTON WV7 3AU 01902 927265	